



PLAN

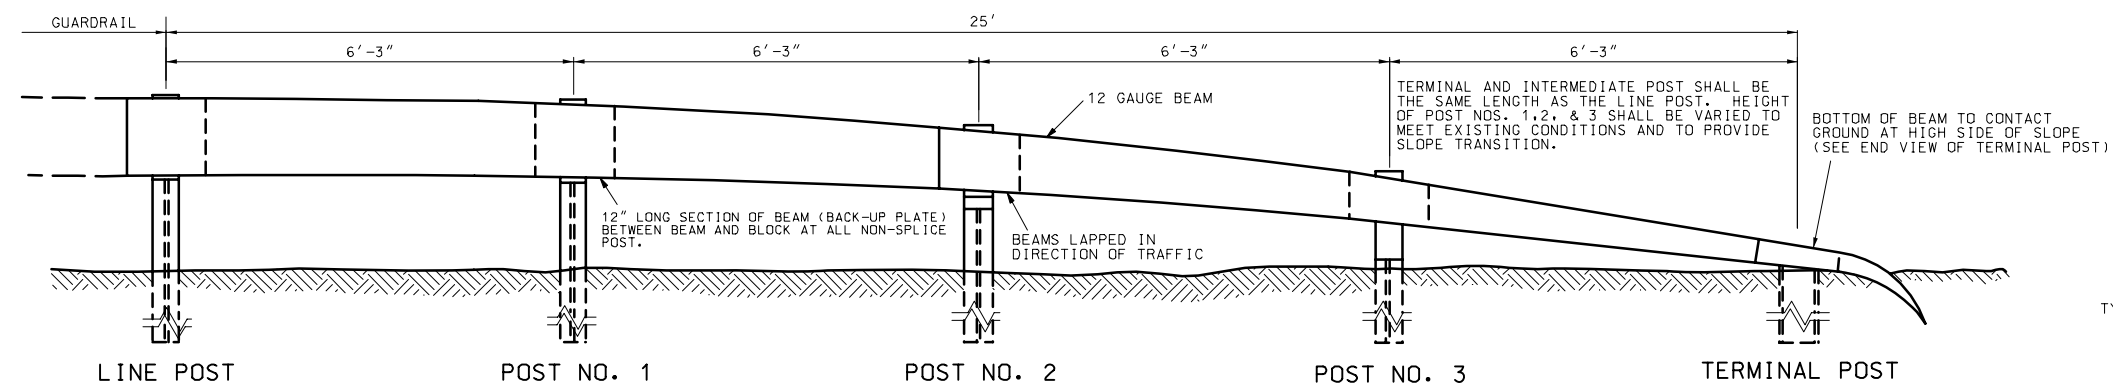


ELEVATION

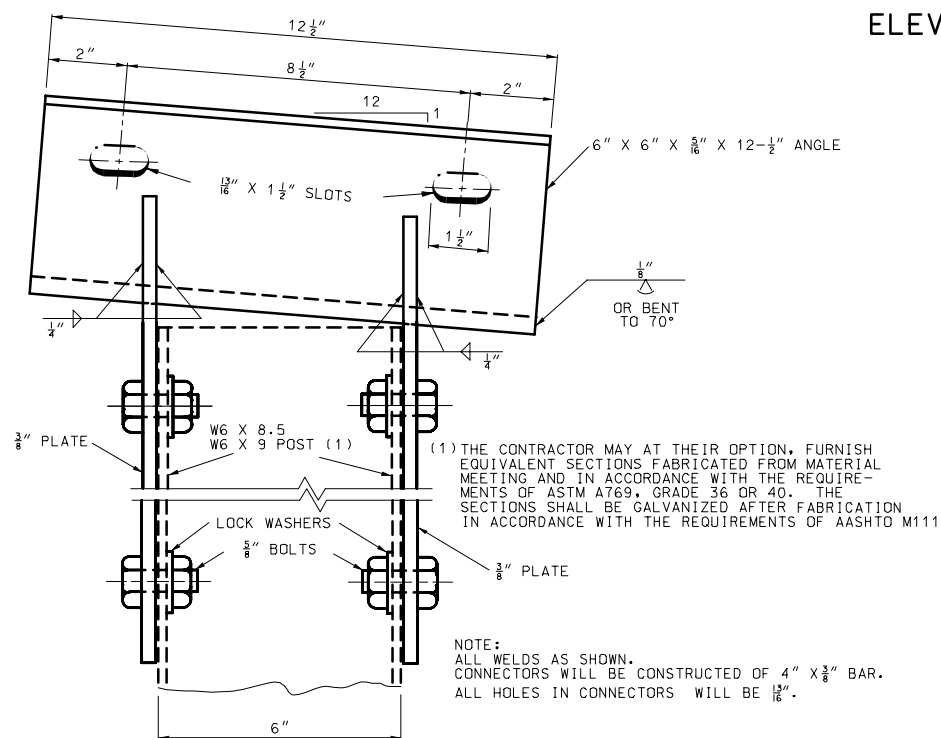


SIDE VIEW


DETAIL OF TERMINAL POST CONNECTOR

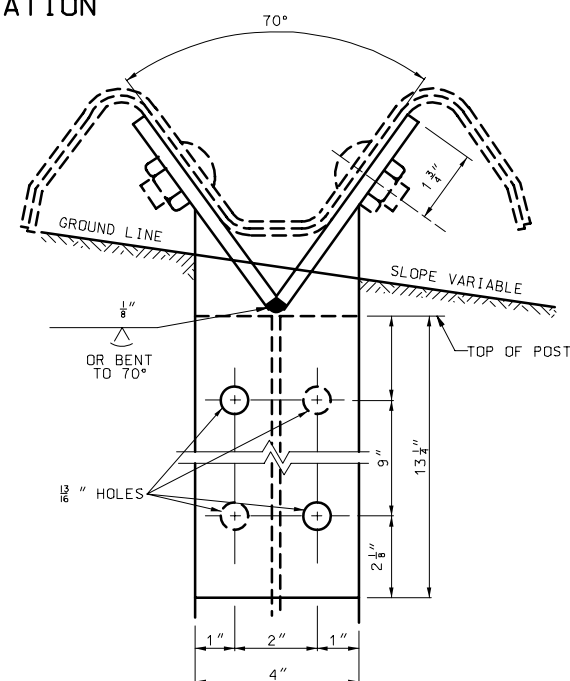


END VIEW

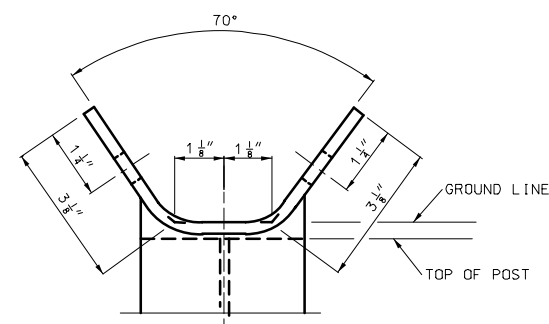


OPTIONAL DESIGN

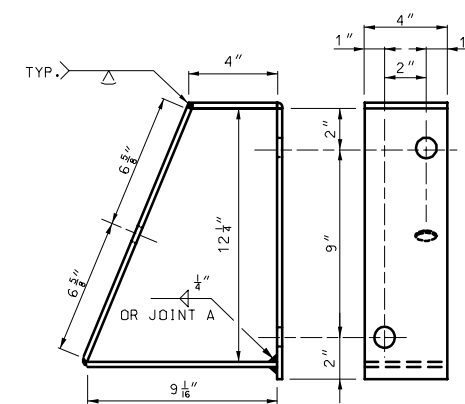

CONNECTOR FOR POST NO.1

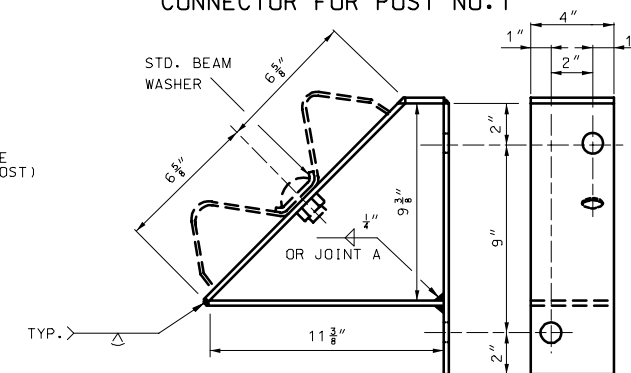

CONNECTOR FOR POST NO.2

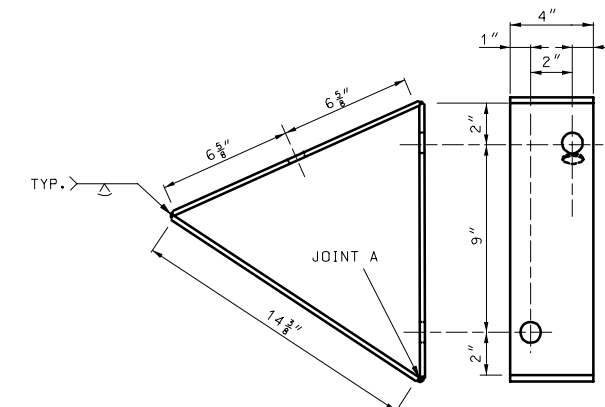

CONNECTOR FOR POST NO.3

AS AN ALTERNATE TO ALL WELDED JOINTS THE CONTRACTOR WILL BE PERMITTED TO BEND CONNECTORS AND WELD MINIMUM OF ONE JOINT A.

DETAIL OF INTERMEDIATE POST CONNECTORS

MISSOURI HIGHWAYS AND TRANSPORTATION COMMISSION

## TERMINAL SECTION

DATE: \_\_\_\_\_

EFFECTIVE: 06-01-2006

606.30E

1/1